


<i>perennae cuneata</i> / <i>forbesii</i> di Tignes	<i>Felicia anethoides</i> - <i>agave</i>	<i>Heliotropium divaricatum</i> - <i>delavayi</i>	<i>Ornithoglossum polybotrys</i> (police <i>perennans</i>)	<i>Monarda</i> - <i>bellota</i> / <i>variegata</i> comune	<i>Monarda officinalis</i> / <i>romana</i>	<i>Pyraea</i> - <i>capitata</i> / <i>capitata</i>

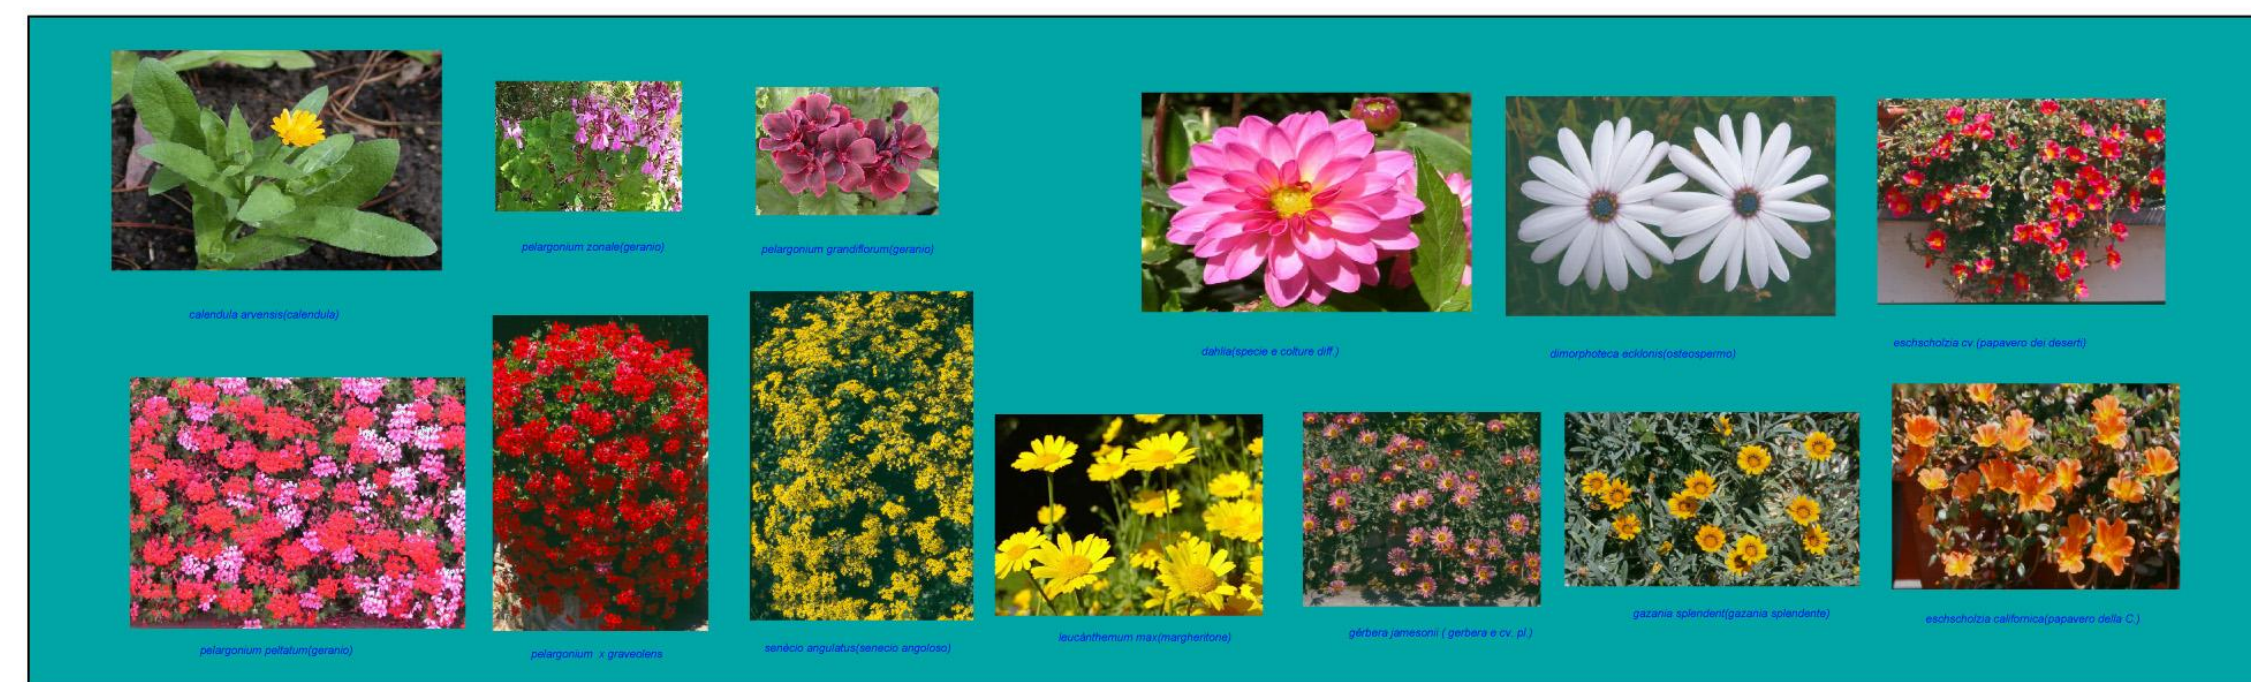

This is a detailed landscape architectural site plan for a park area. The plan features a central green lawn with a blue rectangular pond. Surrounding the lawn are various plantings, including large red and green circular trees, smaller blue and green shrubs, and colorful star-shaped markers. A paved path with a red cross-hatch border runs along the perimeter of the lawn. To the right, there is a parking lot with several rows of spaces. The plan also shows existing buildings, a road, and a stream or water feature at the top. Elevation markers and a north arrow are present.

ALBERI

RAMPICANTI

bignonia capreolata (bignonia)

bougainvillea glabra (bougainvillea)

jasminum officinale (gelsomino)

bougainvillea spectabilis (bougainvillea)

trachelospermum jasminoides (falso gels)

parthenocissus tricuspidata (vite vergine)

plumbago articulata (plumbago)

SUFFRUTICCI

centaurea ragusina (fioraliso di Ragusa)

Felicia ammeloides (agatà)

helichrysum stoechas (sticcade)

ibatis semperflorens (ibride sempreverde)

lavandula latifolia (lavanda comune)

rosmarinus officinalis (rosmarino)

salvia splendens (salvia splendente)

thymus camphoratus (limo)

ALBERATURE ESISTENTI MANTENUTE

CIPRESSO

ULIVO

ACACIA

PIOPPO

LECCIO

ALBERATURE ESISTENTI REINSERITE

ULIVO

LECCIO

ERBACEE

calendula arvensis (calendula)

dahlia (specie e culture diff.)

dimorphotheca ecklonia (osteofermo)

eschscholtzia californica (papavero della C.)

eschscholtzia cv (papavero dei deserti)

gazania splendens (gazania splendente)

gérbera jamesonii (gerbera e cv. pl.)

leucanthemum max (margheritone)

pelargonium peltatum (geranio)

pelargonium zonale (geranio)

pelargonium grandiflorum (geranio)

pelargonium x graveolens

senecio angulatus (senecio angoloso)

ARBUSTI

ceratonia siliqua (carrubo)

citrus limon (limone)

juniperus phoenicea (ginepro)

myrtus communis (mirto)

nerium oleander (oleandro)

philomis fruticosa (salviaione giallo)

platanus lentiscus (lentisco)

pittoisporum tobira (pittoisforo)

progettista
STUDIO DE MASTRI
Arch. Nicola DE MASTRI
Via XX Settembre n.162
19121 LA SPEZIA
tel/fax 0187 751338
mail studio@demastri.it

collaboratore
Geom. Alessandro MAGGIORELLI



**COMPLEMENTAMENTO DELLE PREVISIONI DEL P.U.O.
"PROGETTO URBANISTICO OPERATIVO"
PER LA REALIZZAZIONE DI UN EDIFICIO A
DESTINAZIONE TURISTICO RICETTIVA
LOC. LA VALLATAVENERE AZZURRA
DISTRETTO TR.2 STRUTTURA RICETTIVE (A)
LOTTO A "ALBERGO NON RESIDENZIALE"**

SOLO ELABORATO

Fase: 1° emissione PUO	scala:
--	--------

ITACA REAL ESTATE S.R.L.

comune-località:
Comune di Lerici (SP)
Loc. La Vallata

<u>Redatto:</u> A.A.A.	<u>Controllato:</u> A.A.A.A.	<u>Approvato:</u> A.A.A.A.	<u>Data:</u>	N° ALLEGATO
---------------------------	---------------------------------	-------------------------------	--------------	-------------

AM	NDM	NDM	AGOSTO 2022
----	-----	-----	-------------

				12
--	--	--	--	-----------

12

FRANKLIN,